
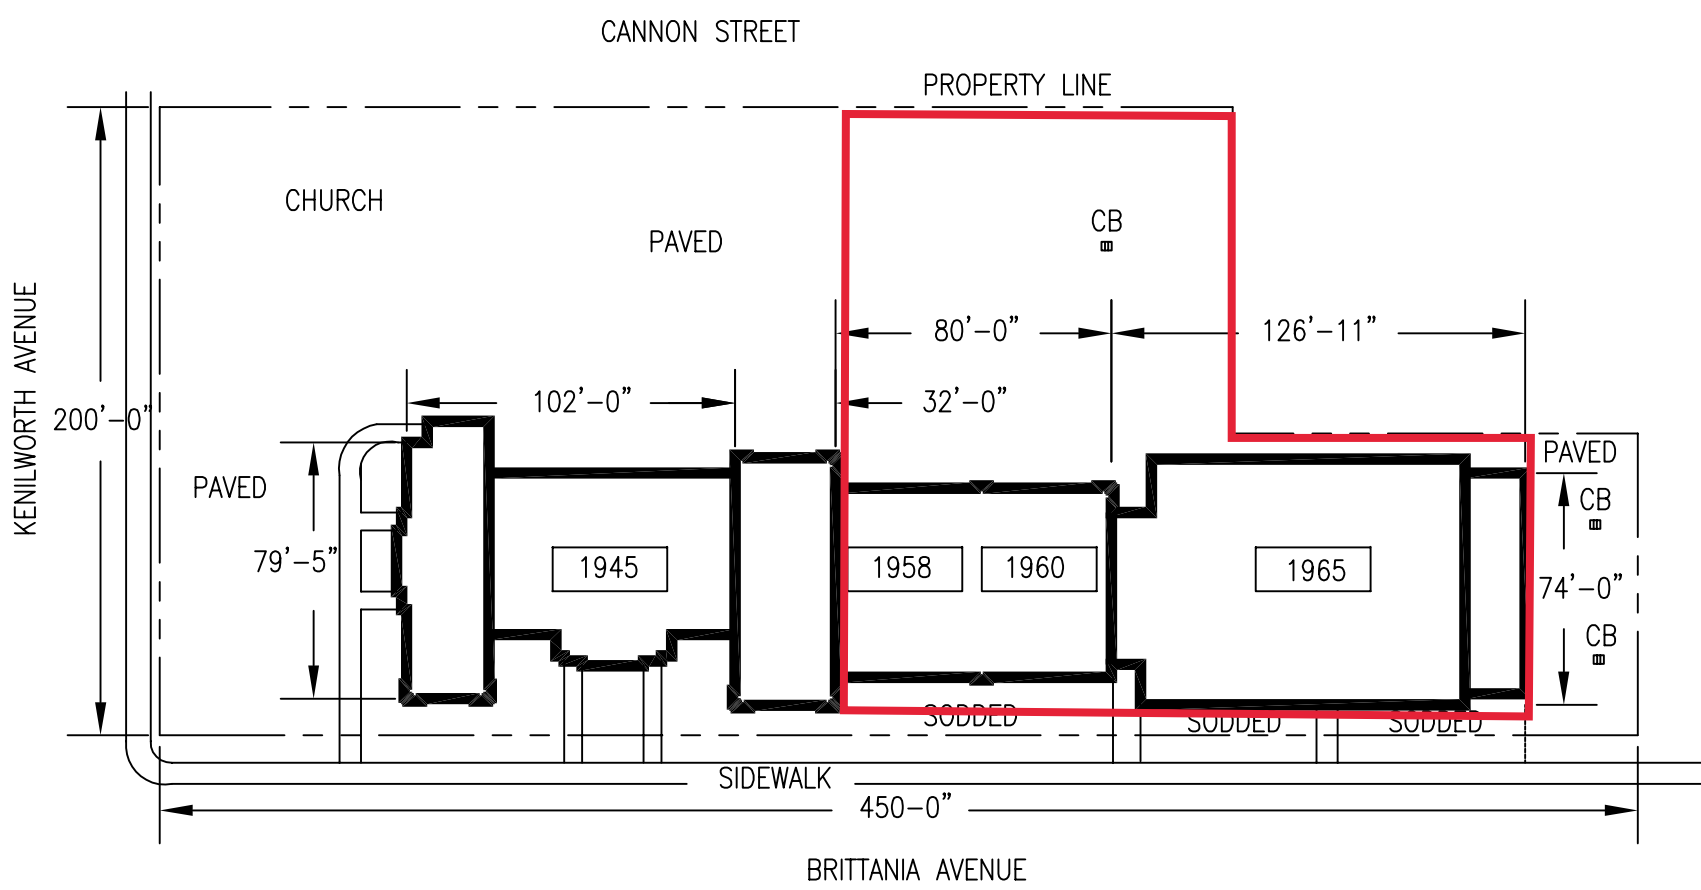


NORTH

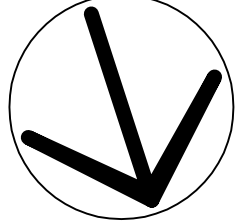

NO	REVISIONS	DATE
1		
2		
3		
4		
5		
6		
7		
8		
9		
10		
11		

HAMILTON-WENTWORTH
CATHOLIC DISTRICT SCHOOL

BOARD



HOLY FAMILY



190 BRITANNIA AVE.
HAMILTON, ONTARIO
L8H 1X5 - (905) 549 3541

SITE PLAN

SCALE	BUILDING NO.:
N.T.S.	210
DATE	DRAWING NO.:
2004	A0.0
DRAWN	
D.B	

PRINTED ON: 08 MAR 04

NORTH

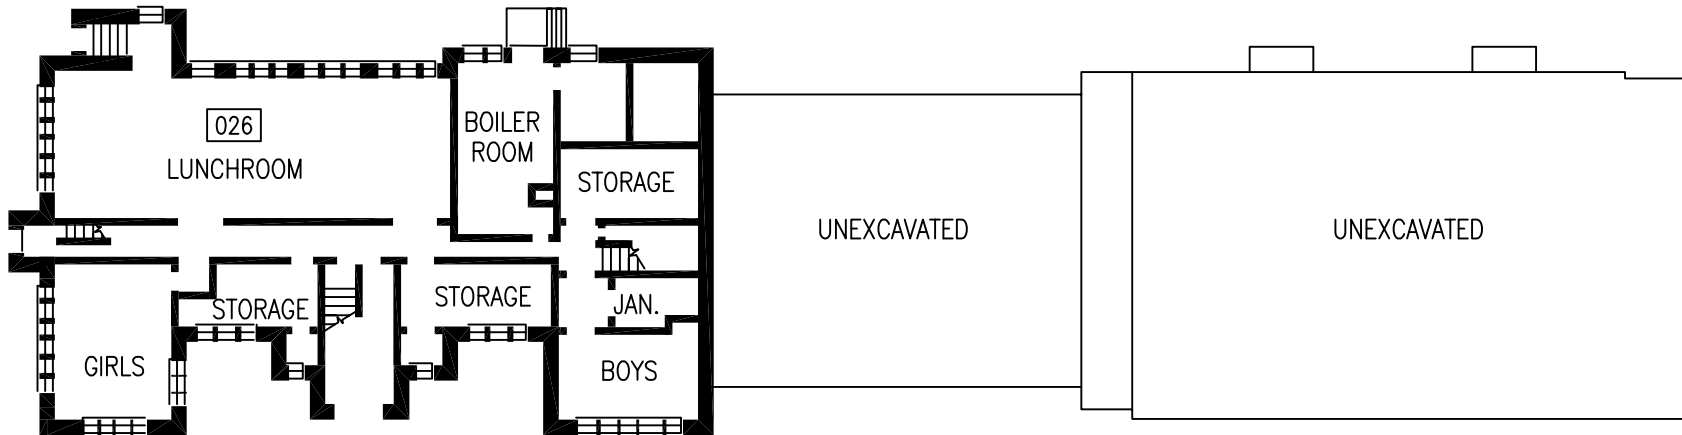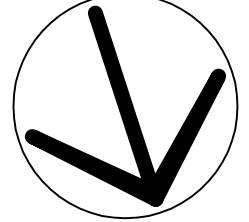

NO	REVISIONS	DATE
1		
2		
3		
4		
5		
6		
7		
8		
9		
10		
11		

HAMILTON-WENTWORTH
CATHOLIC DISTRICT SCHOOL
BOARD



HOLY FAMILY



190 BRITANNIA AVE.
HAMILTON, ONTARIO
L8H 1X5 - (905) 549 3541

BASMENT

SCALE	BUILDING NO.:
N.T.S.	210
DATE	DRAWING NO.:
2004	A1.0
DRAWN	
D.B	

PRINTED ON: 08 MAR 04

NORTH

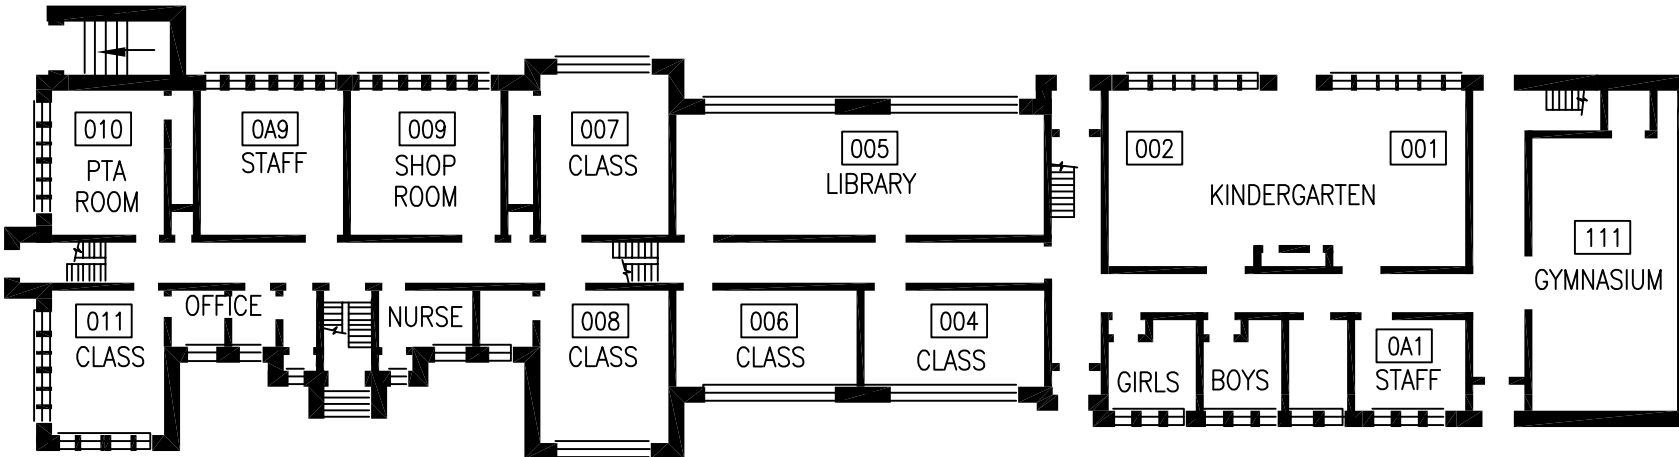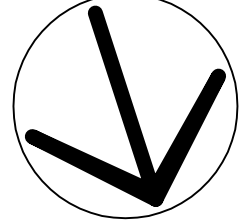

NO	REVISIONS	DATE
1		
2		
3		
4		
5		
6		
7		
8		
9		
10		
11		

HAMILTON-WENTWORTH CATHOLIC DISTRICT SCHOOL BOARD




HOLY FAMILY

190 BRITANNIA AVE.
HAMILTON, ONTARIO
L8H 1X5 - (905) 549 3541


FIRST FLOOR

SCALE	BUILDING NO.:
N.T.S.	210
DATE	DRAWING NO.:
2004	A1.1
DRAWN	
D.B	

PRINTED ON: 08 MAR 04

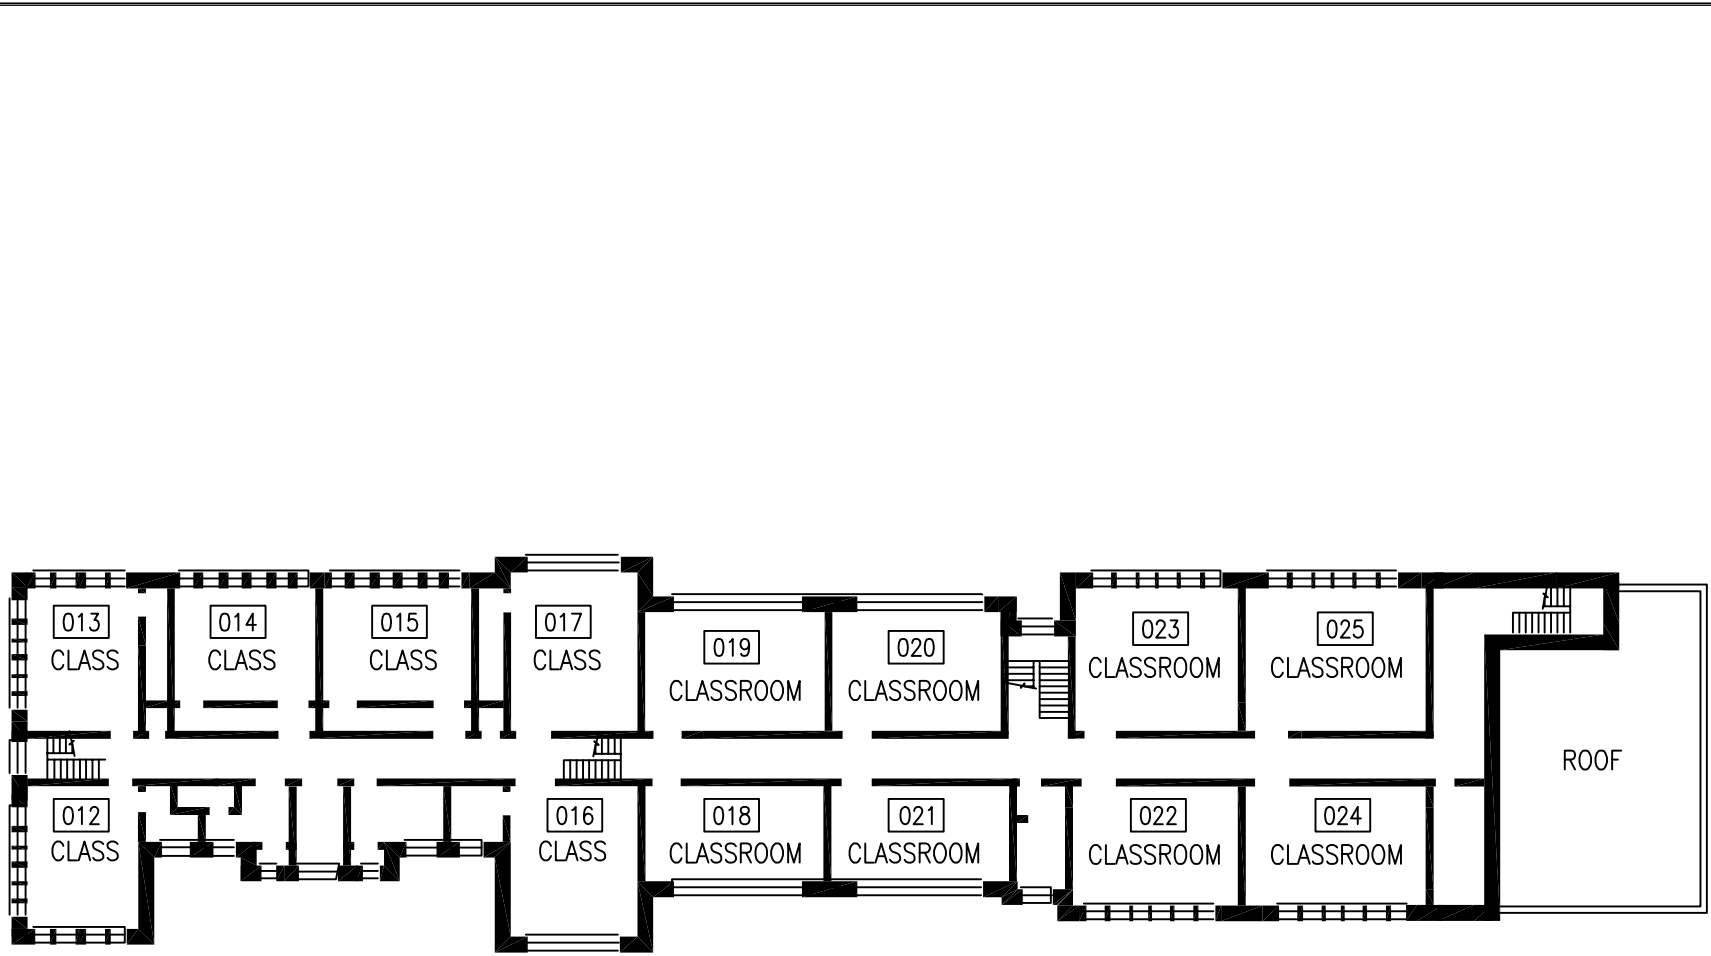


NORTH

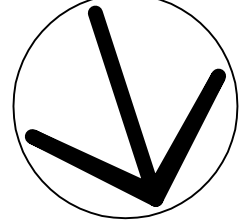

NO	REVISIONS	DATE
1		
2		
3		
4		
5		
6		
7		
8		
9		
10		
11		

HAMILTON-WENTWORTH
CATHOLIC DISTRICT SCHOOL
BOARD

 

HOLY FAMILY

190 BRITANNIA AVE.
HAMILTON, ONTARIO
L8H 1X5 - (905) 549 3541

SECOND FLOOR

SCALE	BUILDING NO.:
N.T.S.	210
DATE	DRAWING NO.:
2004	A1.2
DRAWN	
D.B	

PRINTED ON: 08 MAR 04